


OD KM 2+932 DO KM 3+101
OD KM 5+130 DO KM 6+601

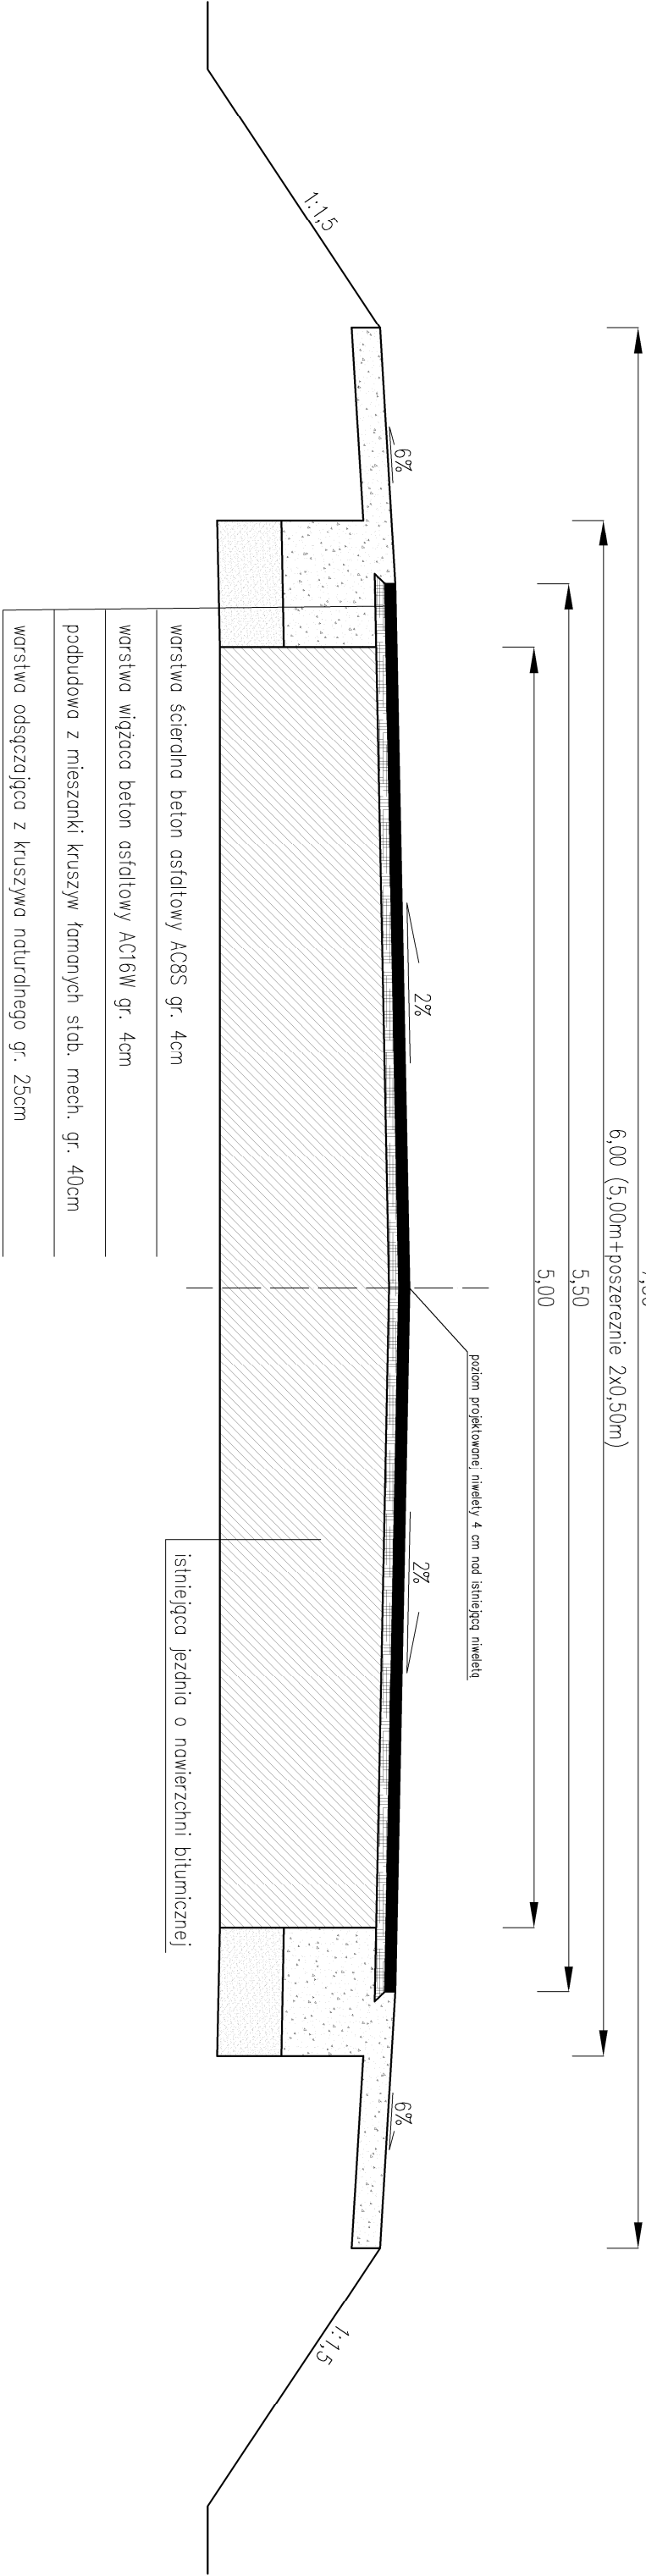

OD KM 4+000 DO KM 4+350
OD KM 4+601 DO KM 5+130

