


OD KM	0+000	DO KM	2+591
OD KM	3+101	DO KM	4+000
OD KM	4+350	DO KM	4+600

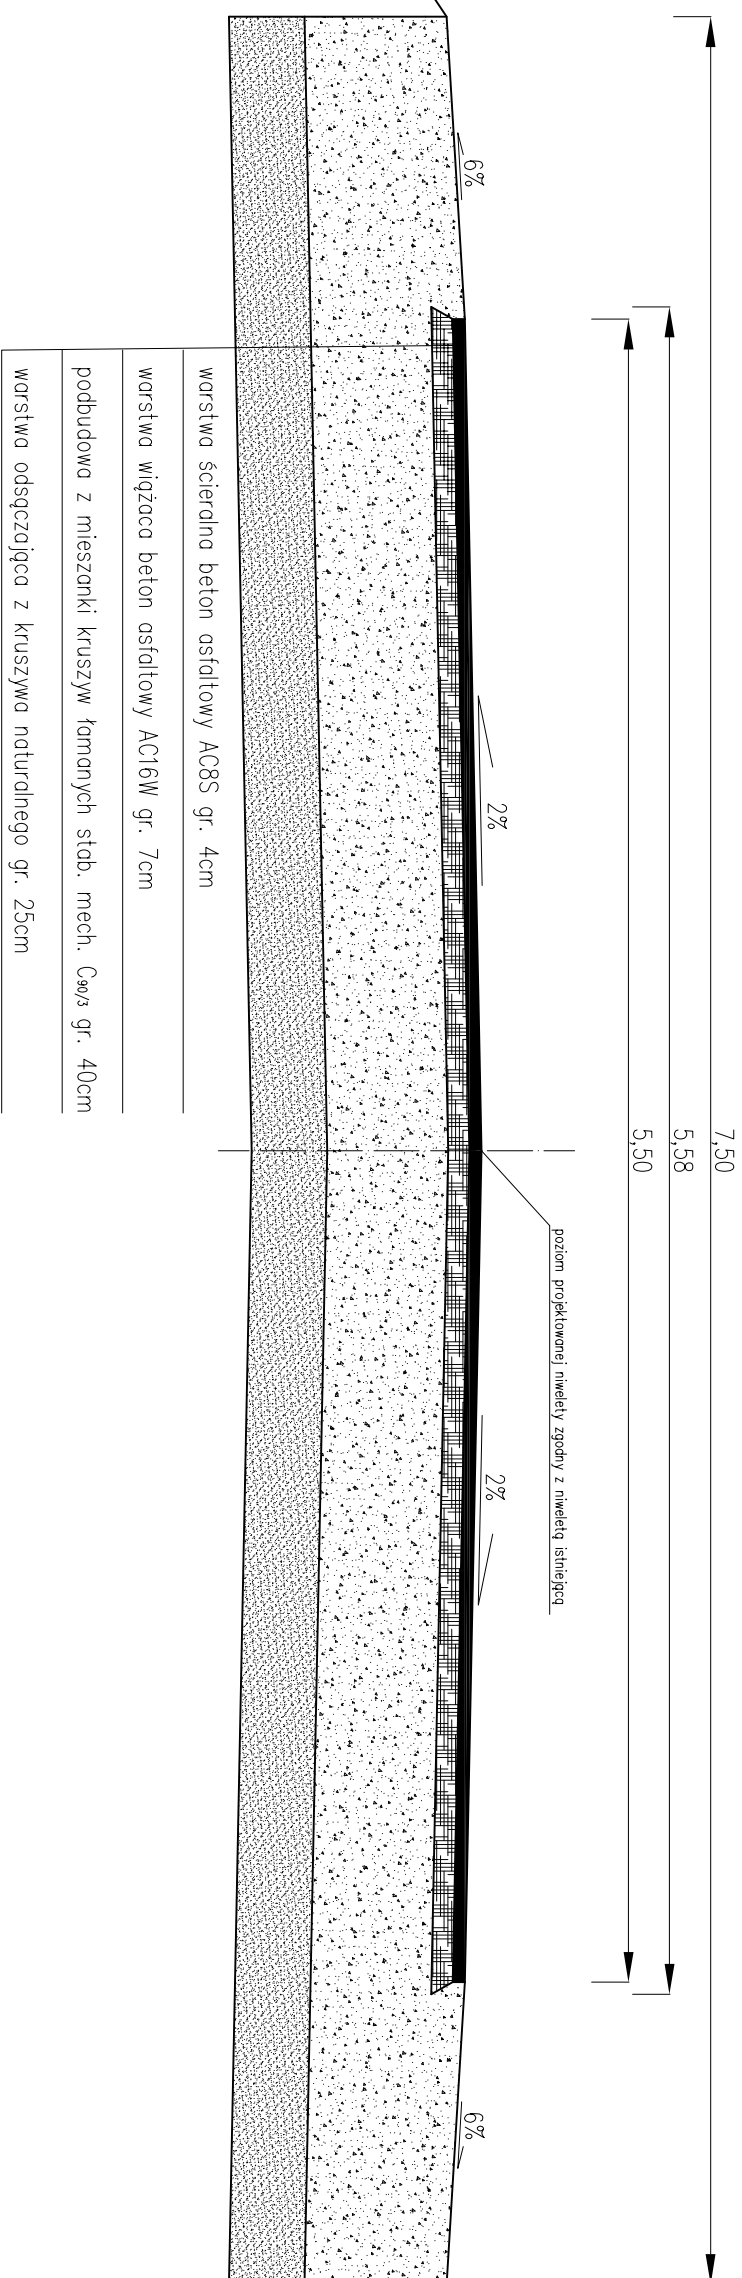

OD KM 2+591 DO KM 2+932

