


OD KM 0+000 DO KM 0+500
OD KM 3+600 DO KM 4+000

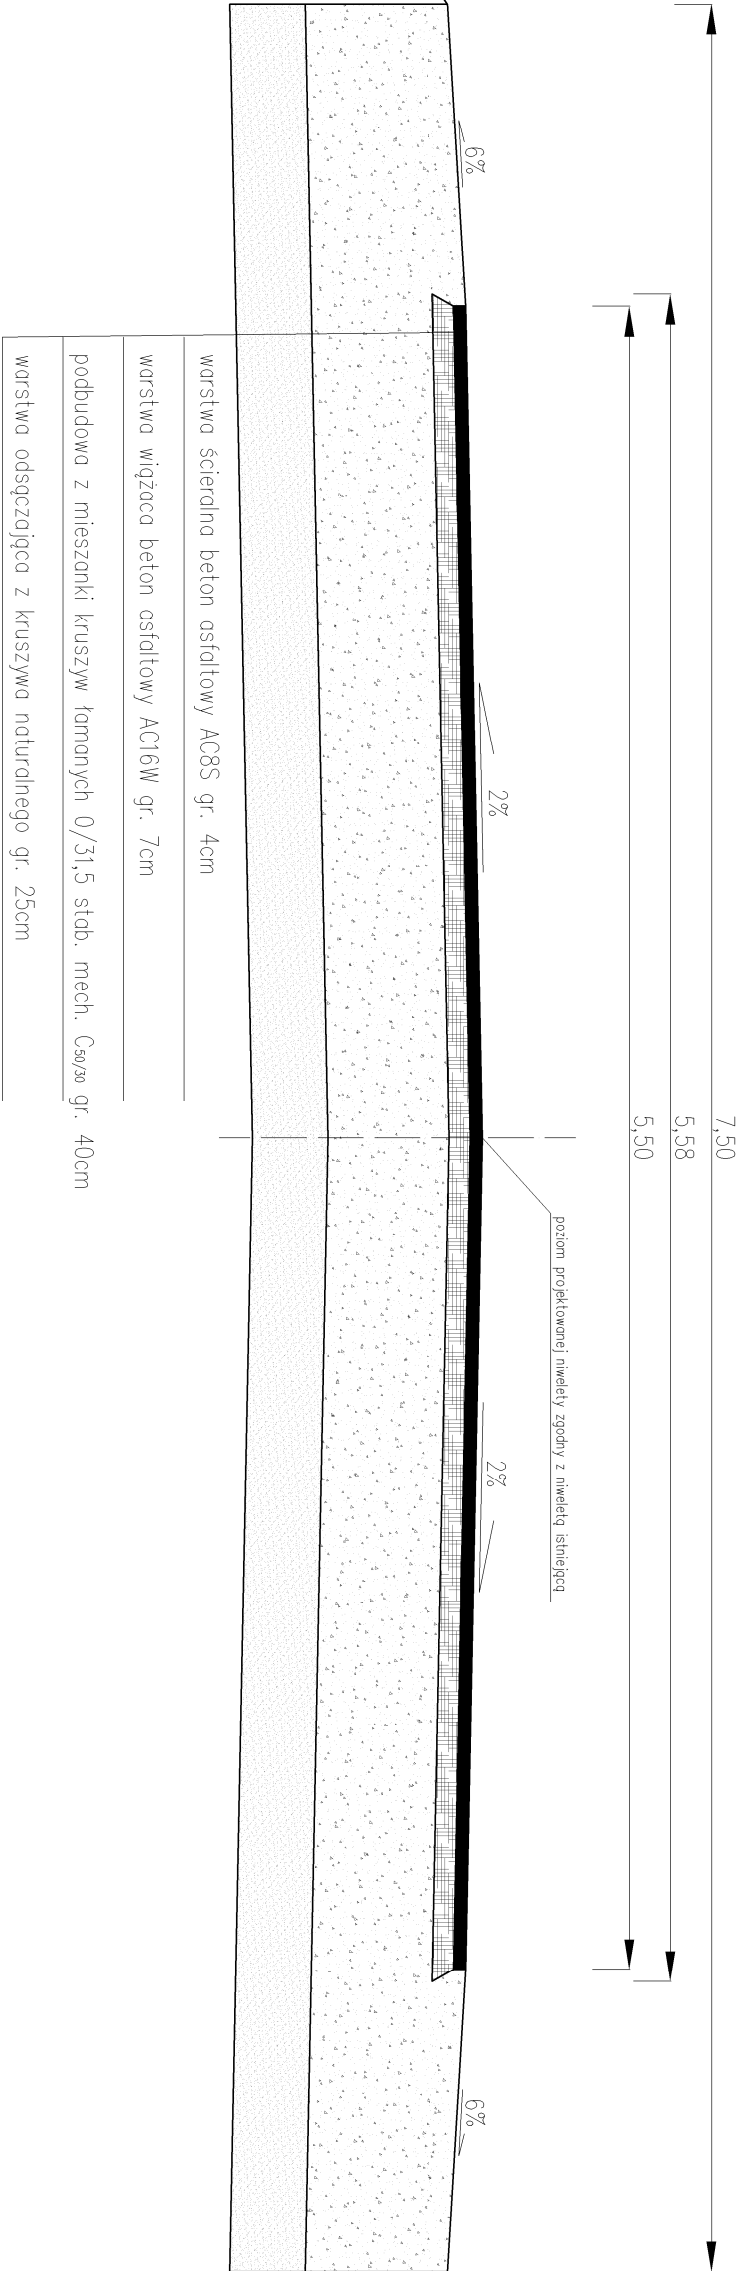

OD KM 0+500 DO KM 3+600

