


# RYSUNEK OGÓLNY      1:100

D

C

A - A

B

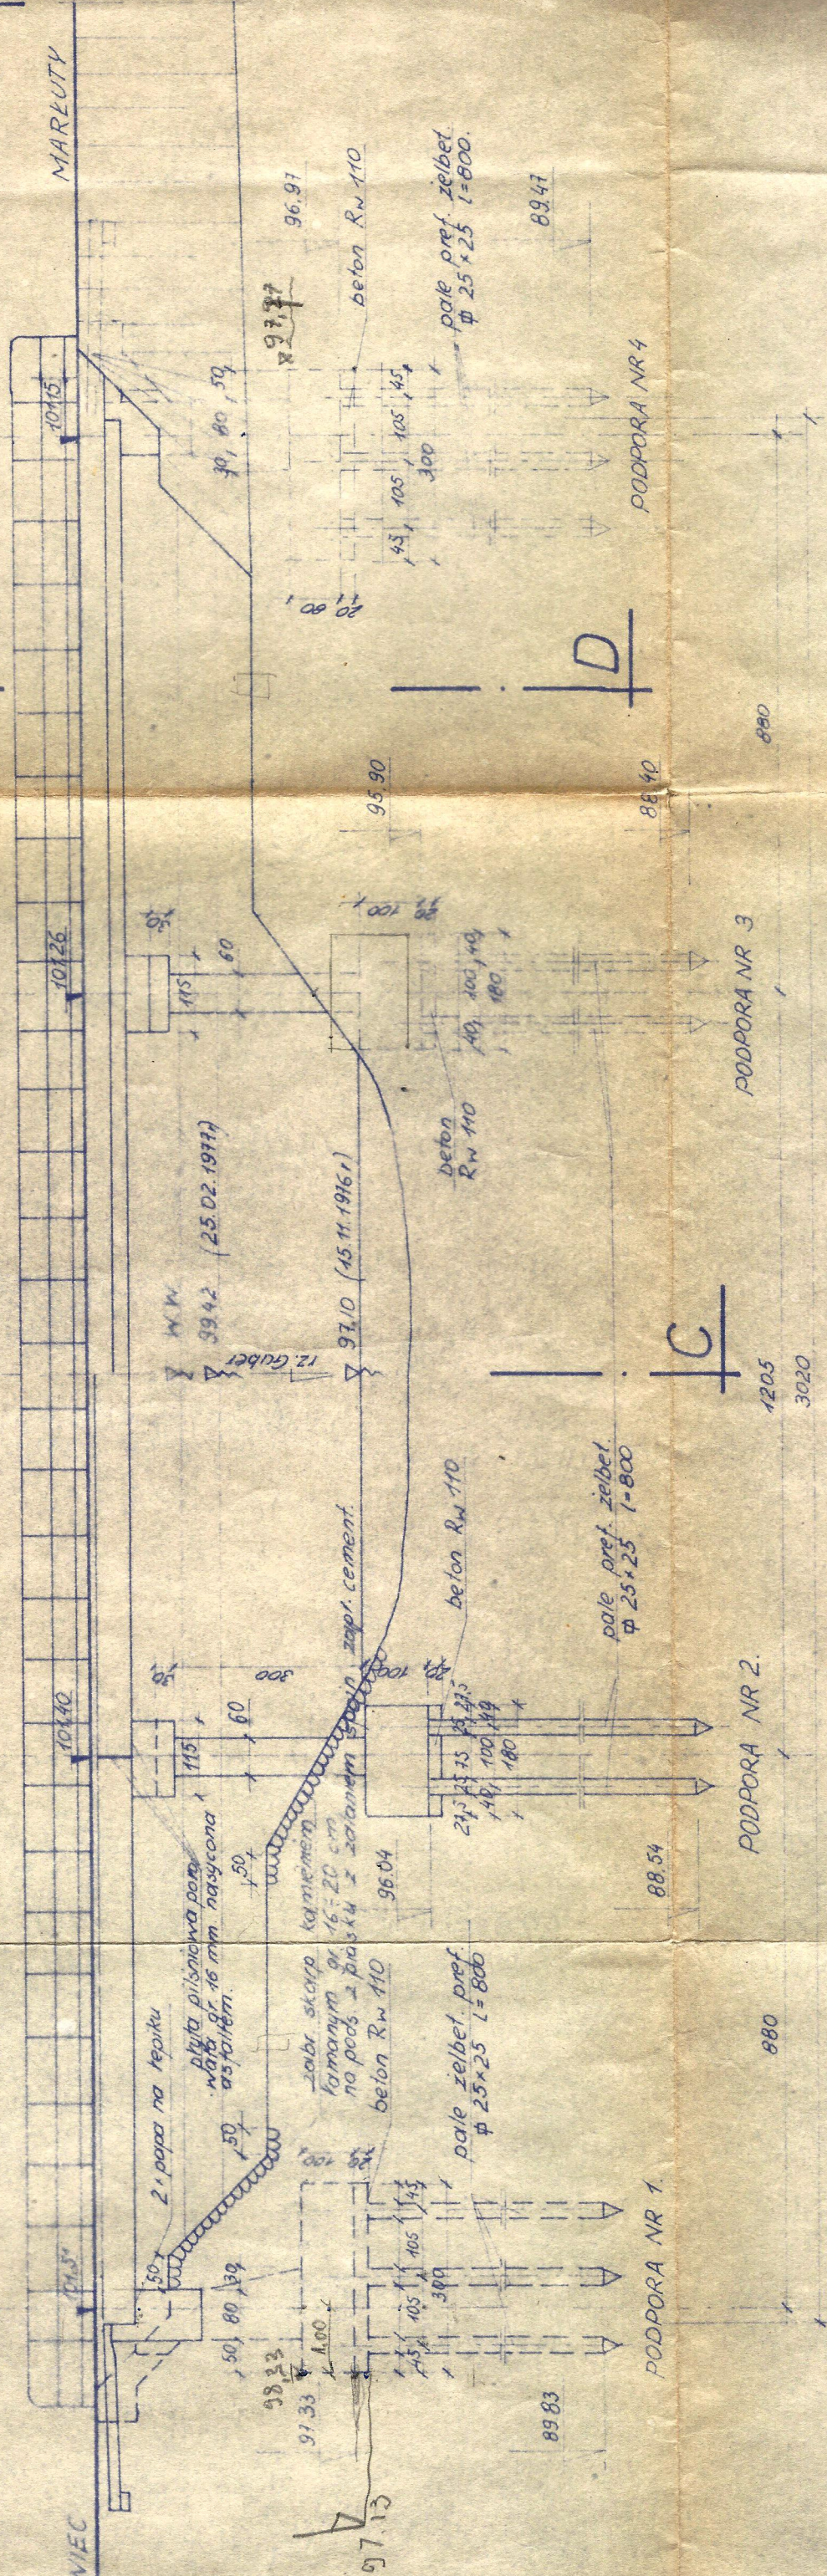

B - B

